





# ProjectCenter

www.ProjectCenter.ir


📷 | @projehcenter

👉 | @projehcenter\_ir

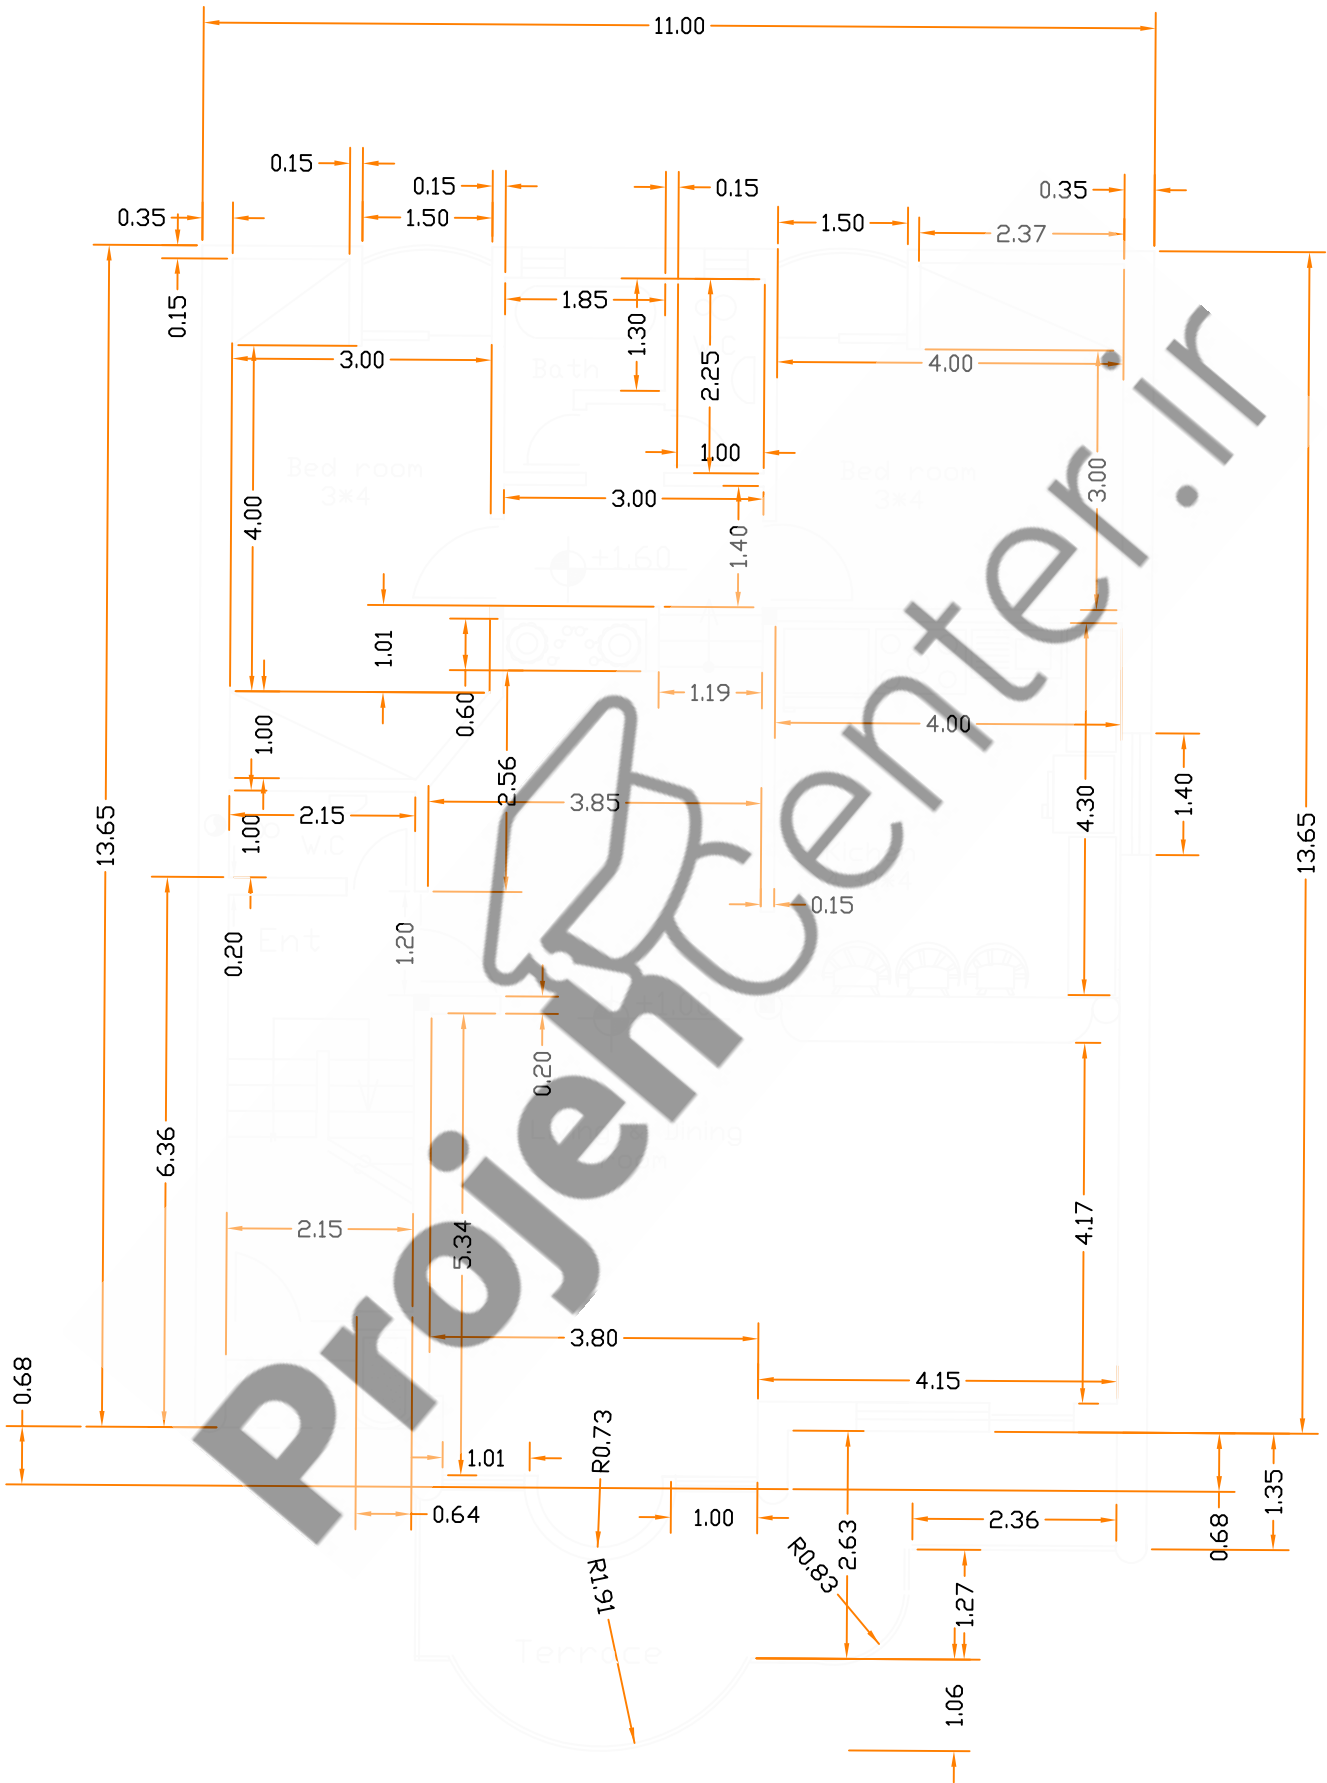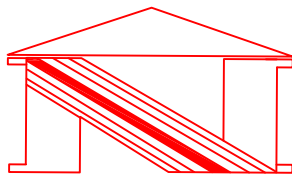


GROUND FLOOR PLAN

SCALE:1/100


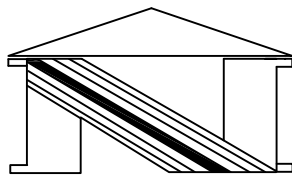


11.00

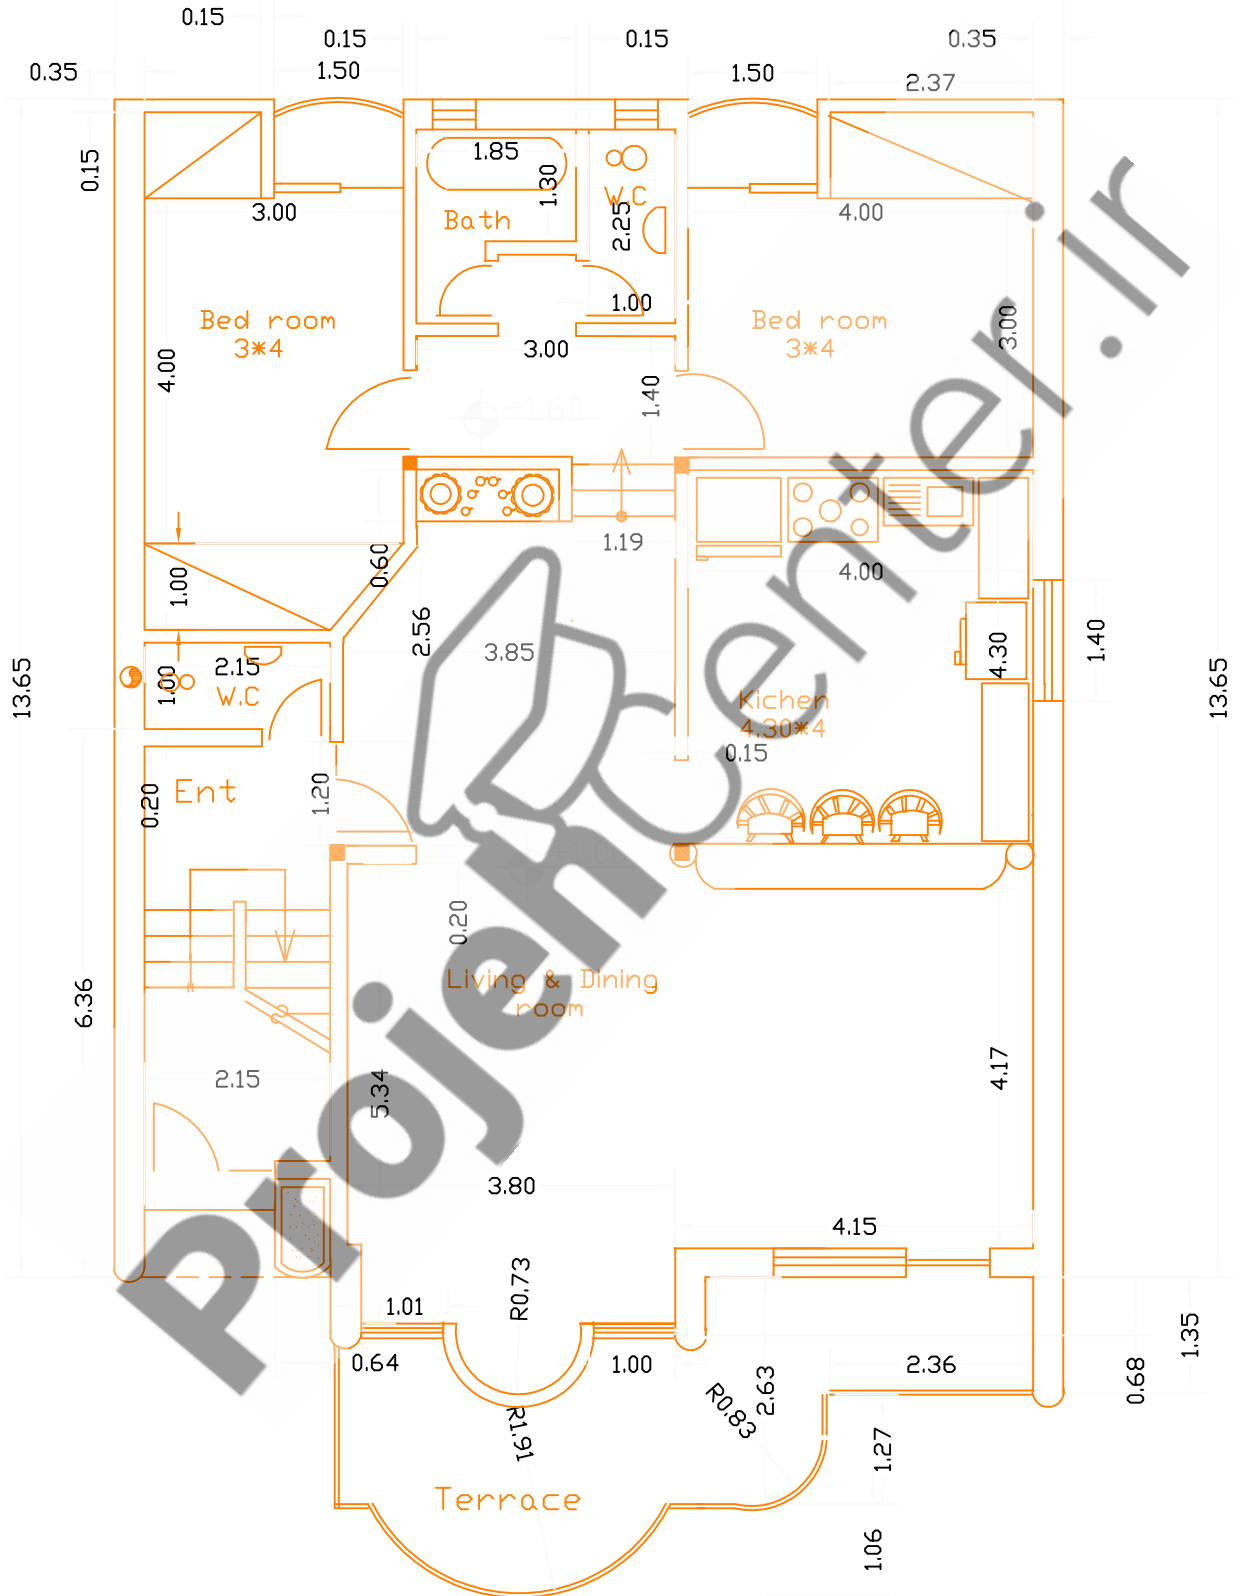

### GROUND FLOOR PLAN

SCALE:1/100

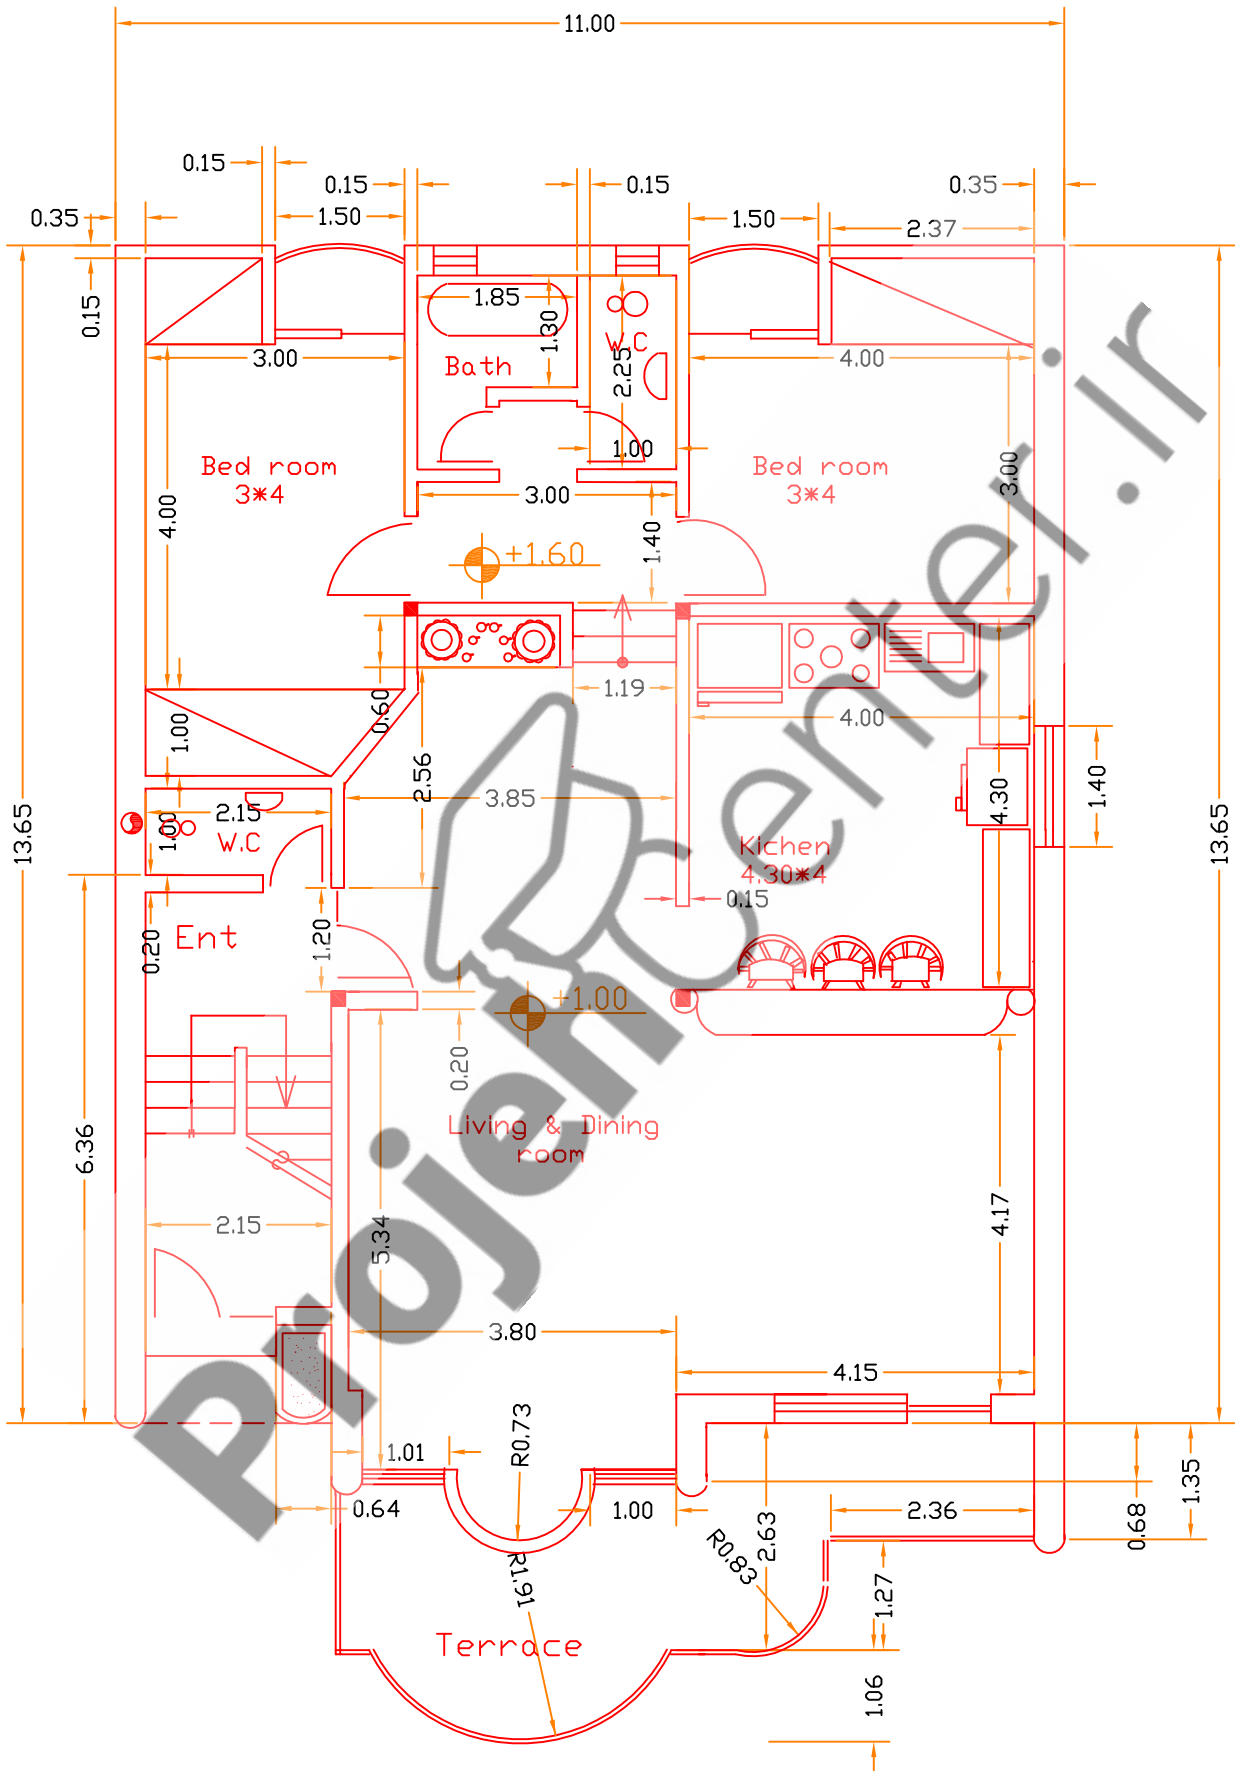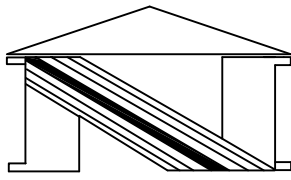

**GROUND FLOOR PLAN**

SCALE:1/100