




ProjeCenter


www.ProjeCenter.ir

📷 | @projecenter

👉 | @projecenter_ir

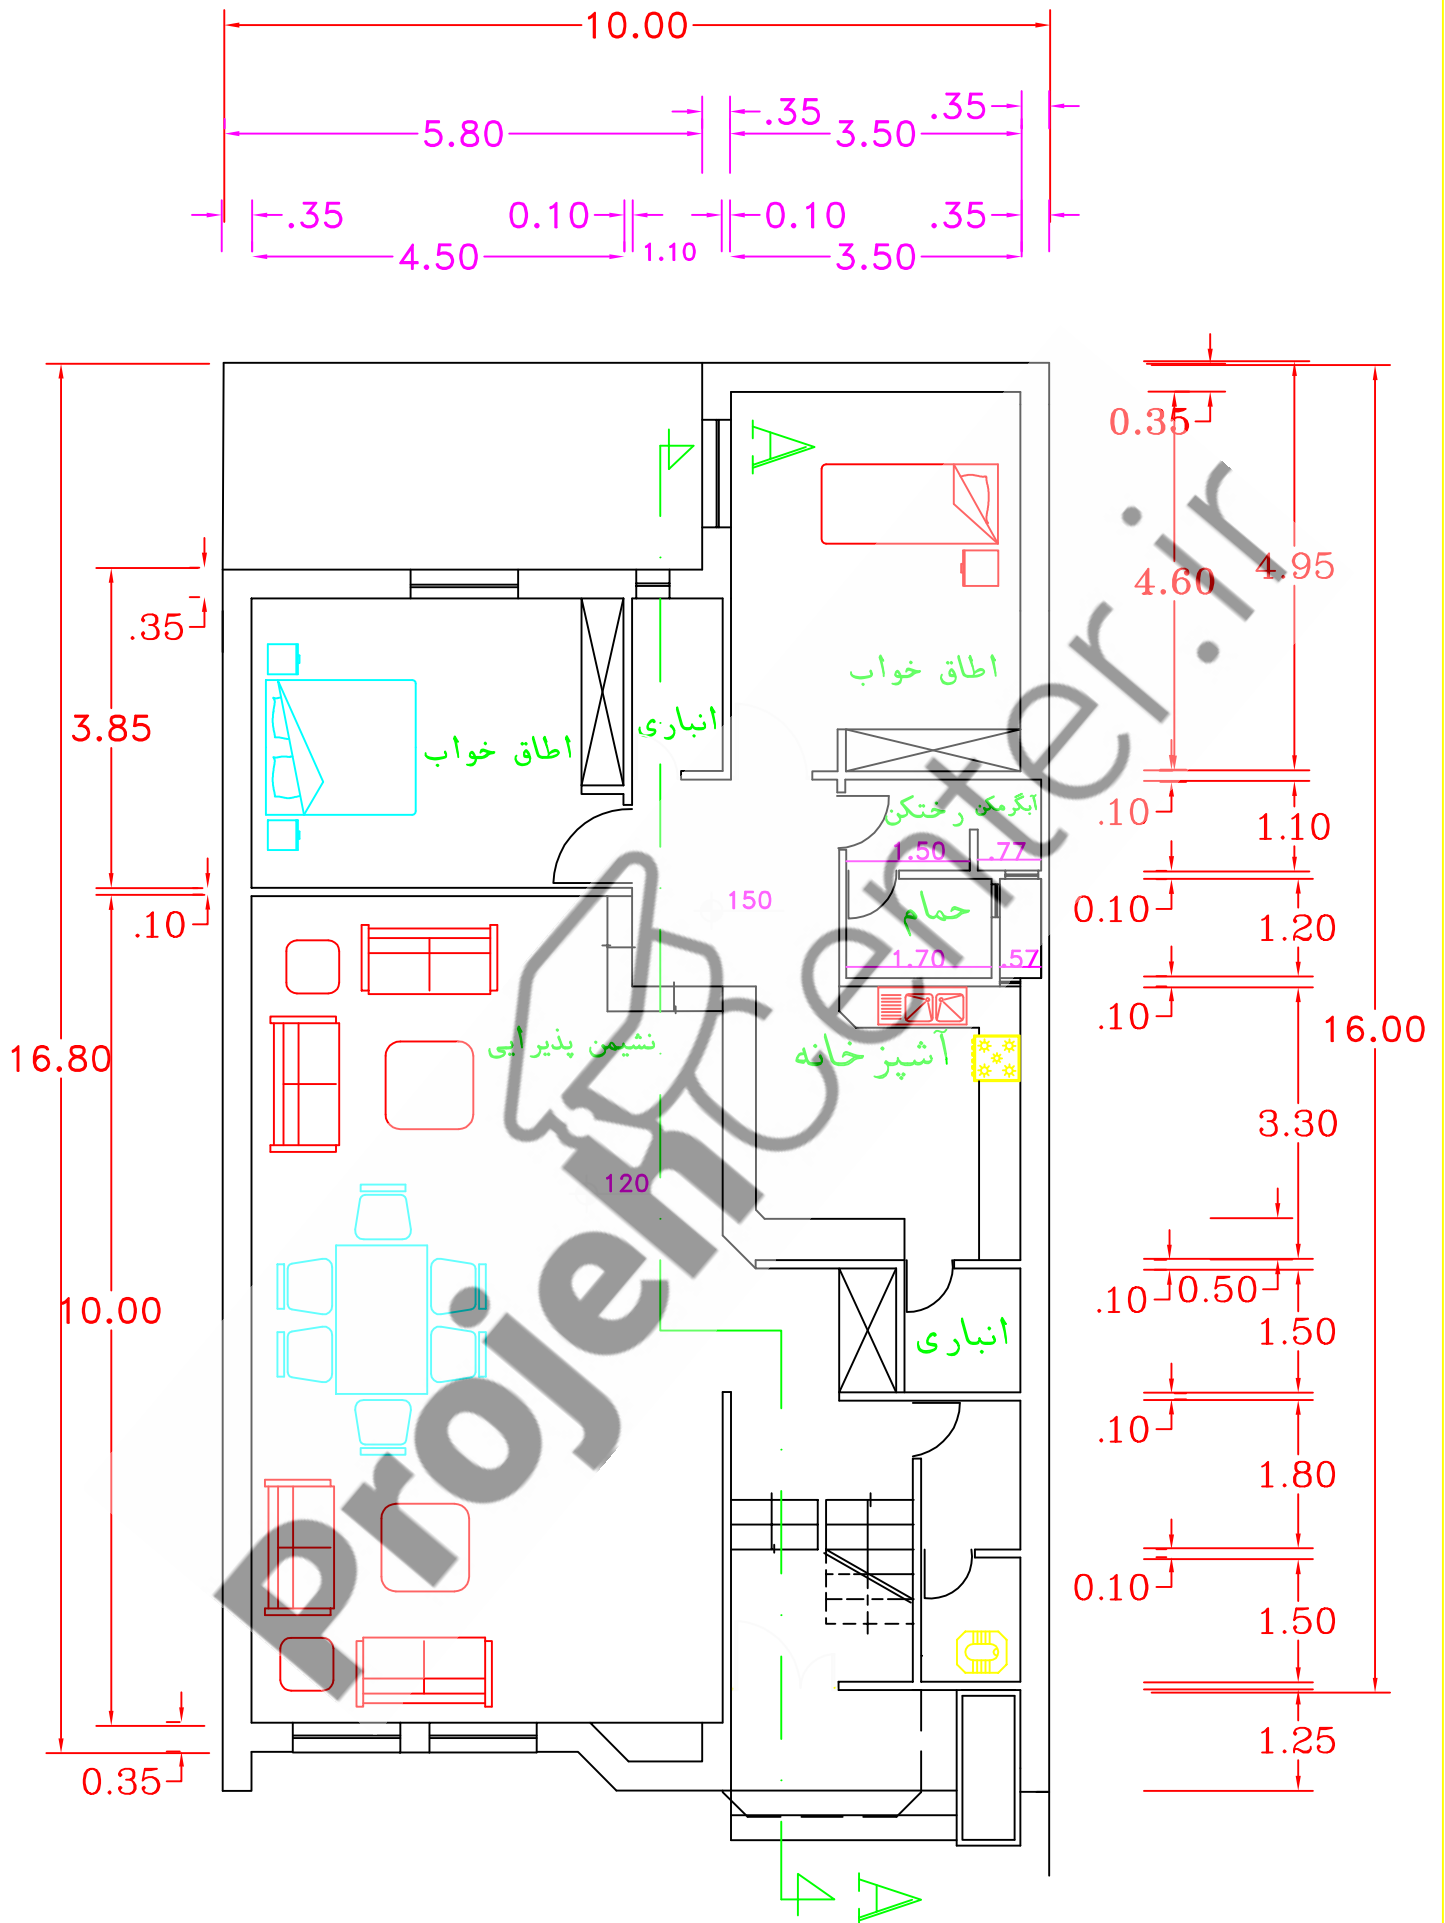

GROUND FLOOR PLAN

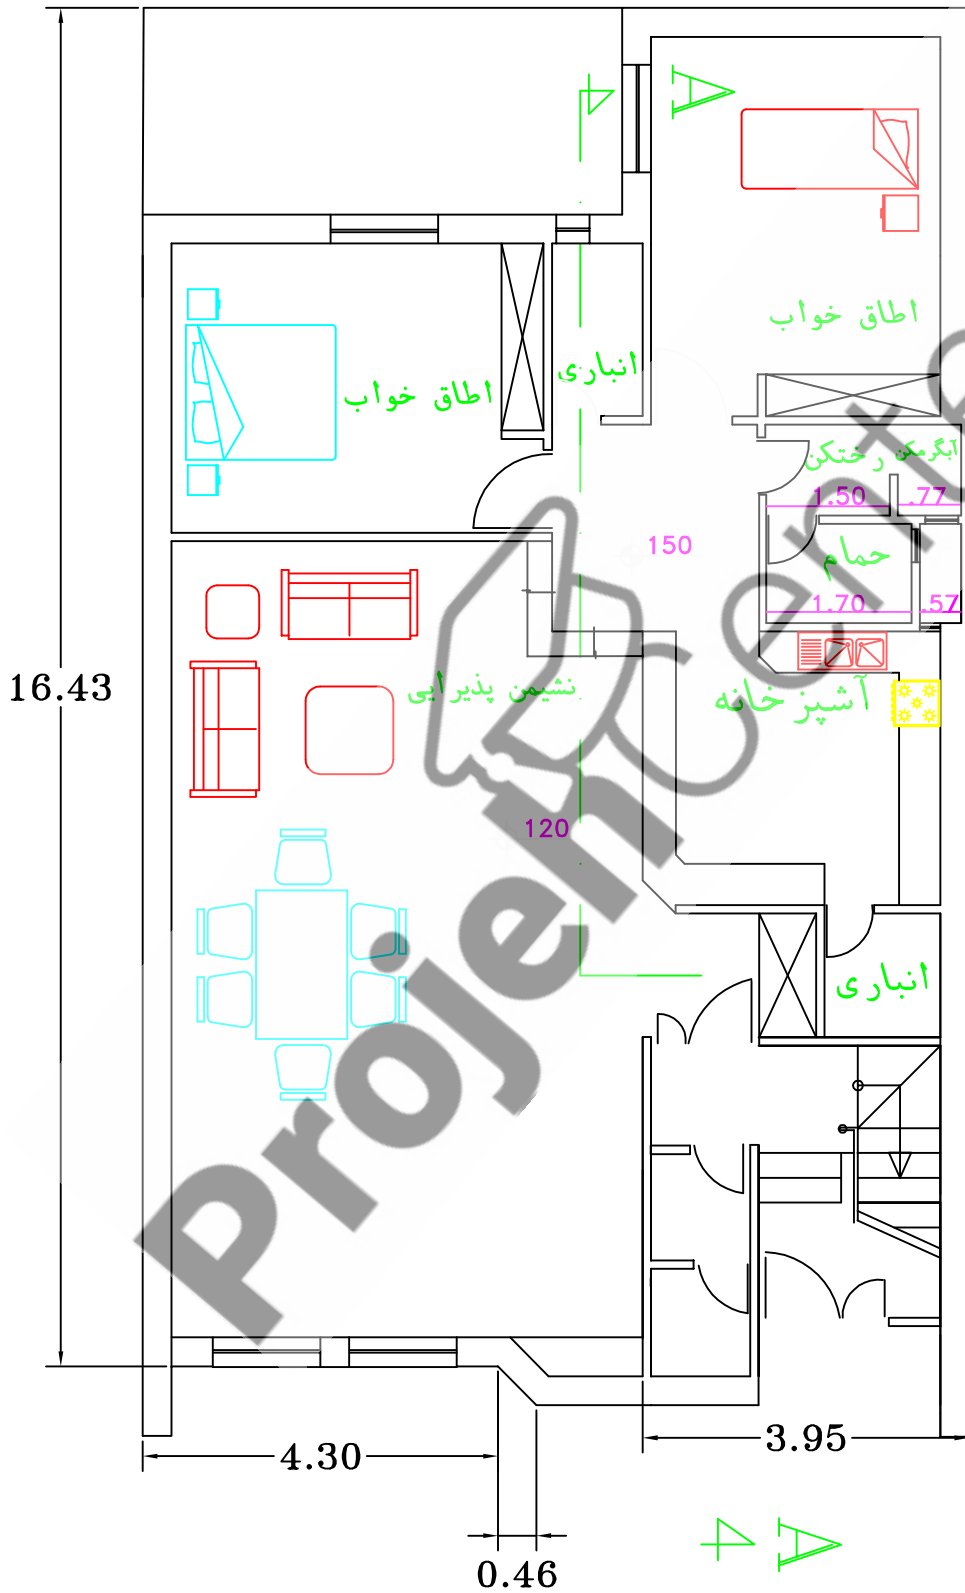

GROUND FLOOR PLAN